

# MARION COUNTY SURVEYOR'S OFFICE


## SECTION CORNER RECORD

DEBRA S. JENKINS  
MARION COUNTY SURVEYOR

SEC. 21 TWN. 14<sub>N</sub> RNG. 2<sub>E</sub>

BRYAN F. CATLIN, PLS  
TECHNICAL SUPERVISOR

Date: 5-7-10  
Party Chief: Greene / Wilcoxen  
Crew: Taylor  
Type of Marker: Harrison  
Method of Establishment: County: 12-27-1994  
IN S.P.C. E Zone, NAD 83 (1986)  
Name: 14022102  
N: 488 524.715 5 (m)  
E: 44 189.358 4 (m)

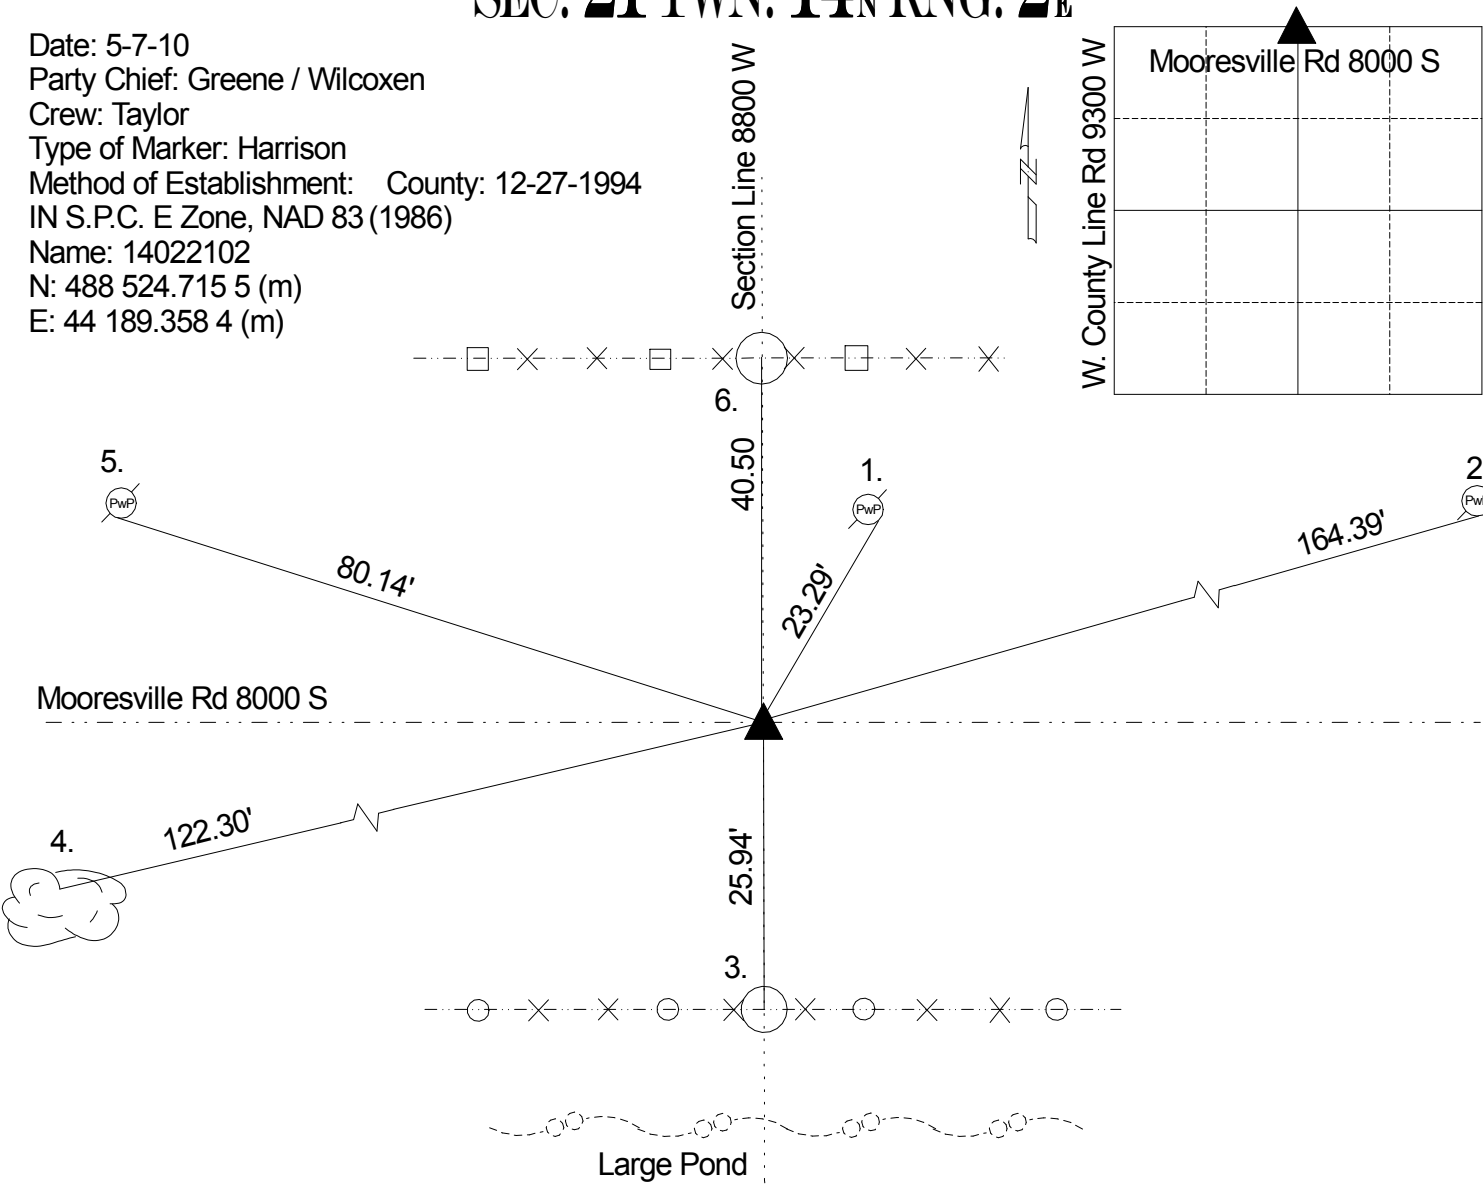

Corner originally set as a post in 1820 by Wm.B. Laughlin with the following witnesses: 4" Dogwood bearing S 2 W 25 links and a 24" White Oak bearing N 22 E 25 links (Marion County Atlas p. 3). A survey by H.B. Fatout on May 12, 1879 indicates a set rock at south fence with the following witness: 10" Black Walnut bearing N 79¼ W 34¾ links (Decatur Legal Book p. 30). Monroe on 4/13/1961 called a steel pin over stone 6" down. Bookedis on 8/23/67 called a RR spike and steel pin over stone. Hyland on 10/25/74 called a R.R. spike. Gries on 12/14/88 called a PK nail set over RR spike. Corner excavated on 7/11/89 by Greene and a PK nail was found at surface. A RR spike was found 3" down over a stone. A 1" steel pipe was found beside the stone which was 16" down. A # 205 cast iron Harrison monument was set in position as the corner. Wilcoxen on 12/27/94 called a Harrison. Kiste on 5/18/1999 called a Harrison. Wilcoxen on 8/28/2004 called a Harrison. Greene on 4/17/09 called a Harrison. Corner excavated by Wilcoxen on 5/7/10 and a 2" riser was put on existing Harrison.

REF.	DISTANCE	DESCRIPTION
1.	23.29'	Mag nail w/ brass washer SE PwP #17-771X 10" up
2.	164.39'	PK nail S PwP #1-771X 24" up
3.	25.94'	Due S to face of 48" chain link fence
4.	122.30'	Boat spike in top of tree stump
5.	80.14'	Road nail w/washer S PwP 12" up
6.	40.50	Due N to face of black wood fence